


2 REFLECTED CEILING PLAN
 A121 SCALE 1/8" = 1'-0"



1 GROUND FLOOR PLAN
 A121 SCALE 1/8" = 1'-0"

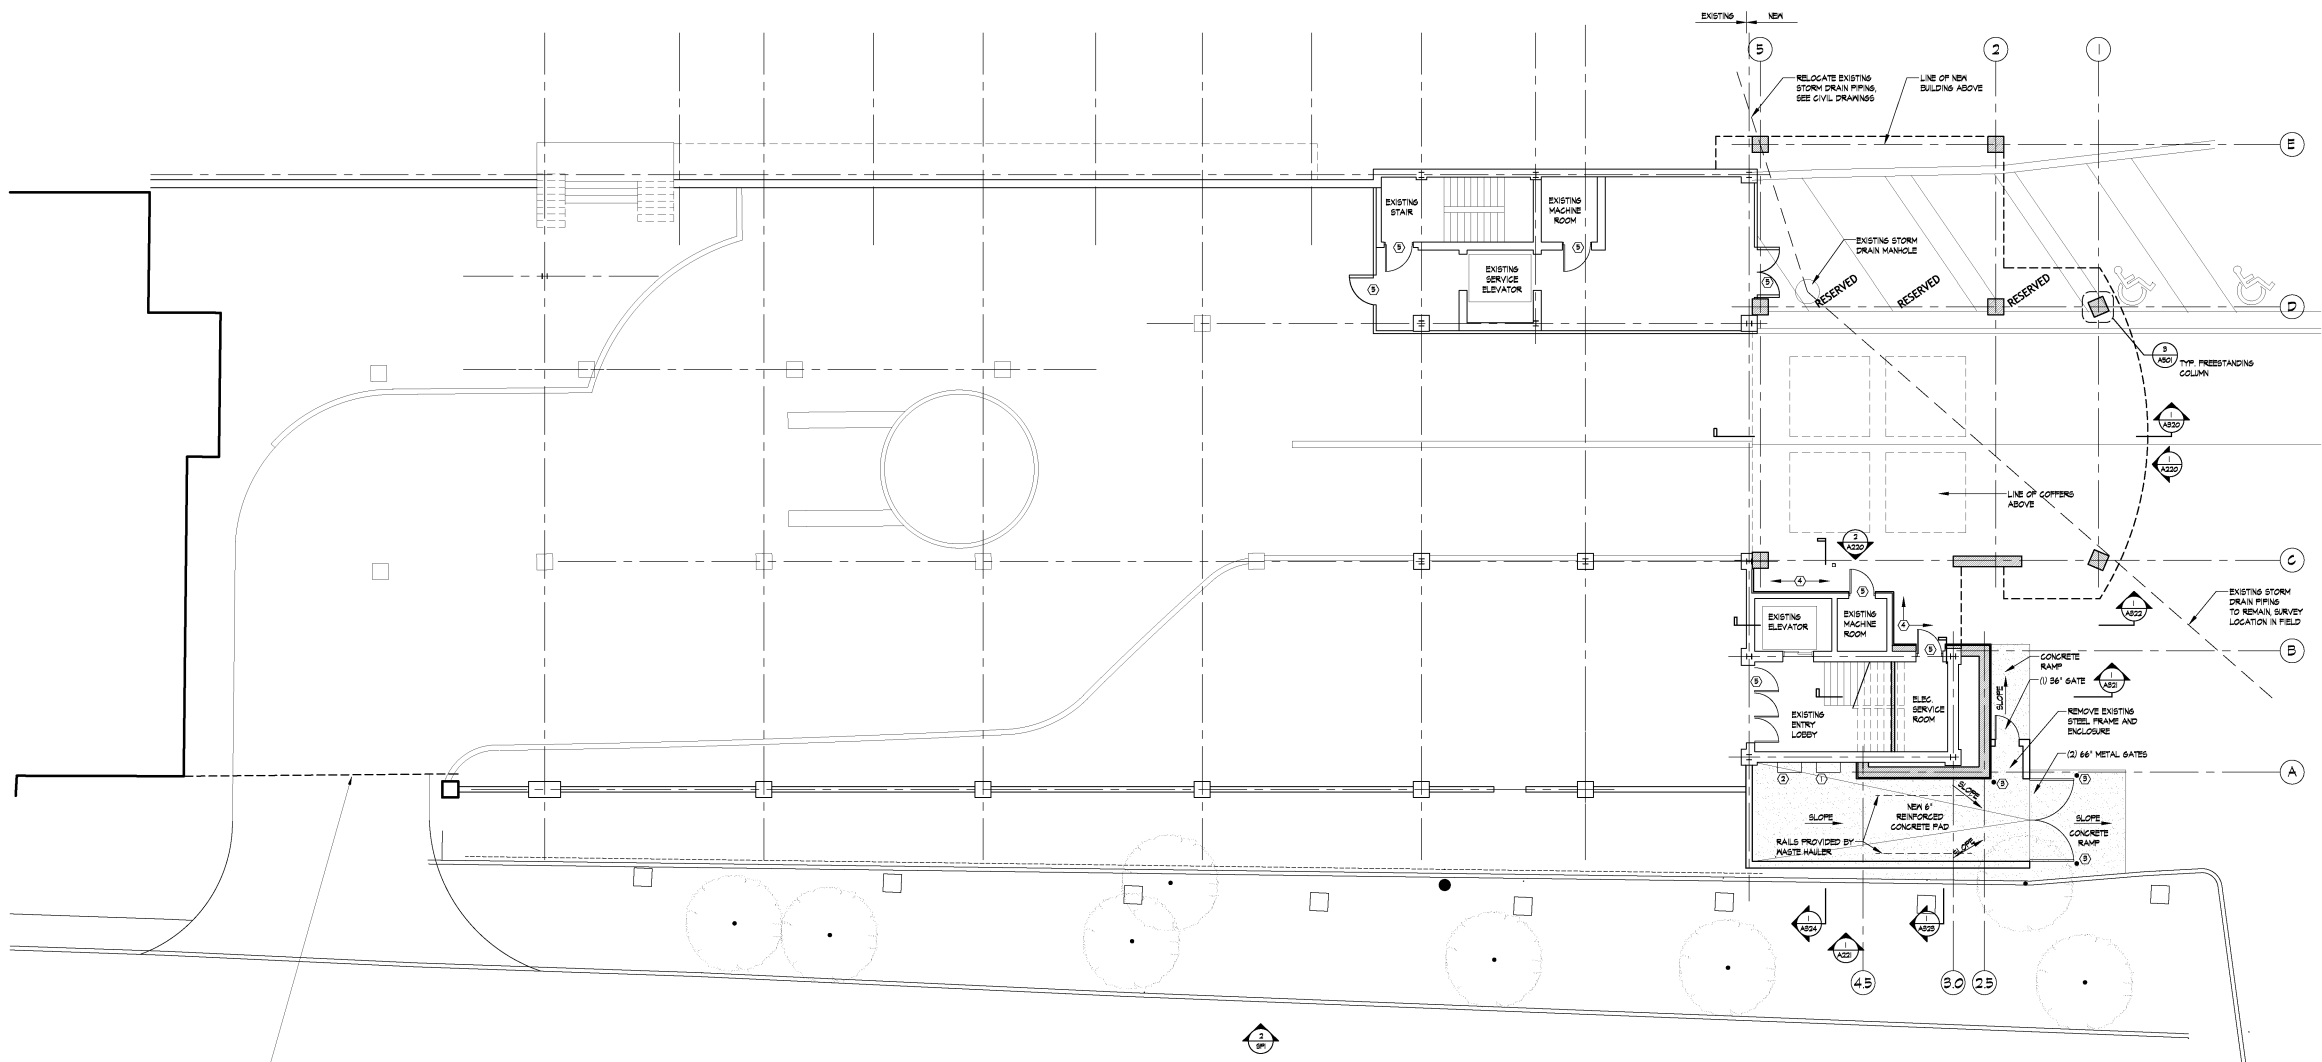

COPYRIGHT 2009 ES-A ARCHITECTS AND ASSOCIATES
 THESE DRAWINGS ARE INSTRUMENTS OF THE ARCHITECT'S SERVICE AND ARE THE PROPERTY
 OF THE ARCHITECT. REPRODUCTION OR USE OF THESE DRAWINGS OR ANY PART THEREOF
 WITHOUT THE WRITTEN PERMISSION OF THE ARCHITECT IS PROHIBITED.
 THESE DRAWINGS ARE ONLY INTENDED TO GRAPHICALLY DESCRIBE THE GENERAL NATURE
 AND SCOPE OF THE ARCHITECT'S WORK. FIELD CONDITIONS MUST BE VERIFIED PRIOR TO
 THE START OF ANY CONSTRUCTION BASED ON THESE DRAWINGS.

REV	DATE	DESCRIPTION
1.00	09	PERMITS ISSUE
1.20	09	50% CD ISSUE

THE FIESTA

CASA DE ROSA ROOM ALTERATIONS

NJ ROUTE 17 WOOD RIDGE 07075

OWNER:

DELDOR REALTY
 2581 NJ ROUTE 17 SOUTH
 WOOD-RIDGE, NJ 07075

DRAWING TITLE

SITE / GROUND
 FLOOR PLAN

PROJ. NO. 1282-09 SCALE: AS SHOWN

DATE: 11/11/09

A121