


2 EAST ELEVATION
 ASST SCALE: 1/8" = 1'-0"

EXTERIOR FINISH SCHEDULE				
MARK	MANUFACTURER	COLOR NAME	COLOR NUMBER	COMMENTS
(C1)	TO BE SELECTED			
(C2)	TO BE SELECTED			
(C3)	TO BE SELECTED			
(C4)	TO BE SELECTED			
(C5)	TO BE SELECTED			
(C6)	TO BE SELECTED			

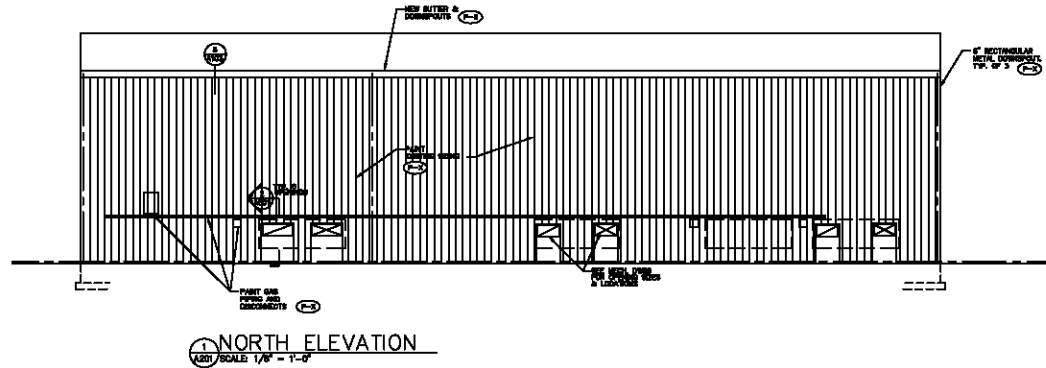

1 NORTH ELEVATION
 ASST SCALE: 1/8" = 1'-0"

CONTRACT 2001 SYNCHRONOUS ARCHITECTS
 THIS DRAWING IS THE PROPERTY OF SYNCHRONOUS ARCHITECTS AND IS TO BE USED ONLY FOR THE PROJECT AND SITE SPECIFICALLY IDENTIFIED HEREON. IT IS NOT TO BE REPRODUCED, COPIED, OR TRANSMITTED IN ANY FORM OR BY ANY MEANS, ELECTRONIC OR MECHANICAL, WITHOUT THE WRITTEN APPROVAL OF SYNCHRONOUS ARCHITECTS.

THESE DRAWINGS ARE NOT VALID UNLESS THEY ACCOMPANY THE ORIGINAL AND/OR ARCHITECT'S SEAL AND SIGNATURE AND ARE NOT TO BE USED FOR ANY OTHER PROJECT WITHOUT THE WRITTEN APPROVAL OF SYNCHRONOUS ARCHITECTS.

1	DATE	ISSUED FOR REVIEW	DATE

LYNDHURST RECREATION CENTER

OWNER
 CHEROKEE NORTHEAST, LLC
 ONE WINDSORLANDS PLACE
 EAST RUTHERFORD, NJ 07073

DRAWING TITLE
 EXTERIOR ELEVATIONS