


1 NORTH ELEVATION  
A220 SCALE 1/4" = 1'-0"

EXTERIOR FINISH SCHEDULE				
MARK	MANUFACTURE	COLOR	NUMBER	NOTES
EIPS-1				MILLED STUCCO FINISH
EIPS-2				MILLED STUCCO FINISH
EIPS-3				TUSCAN GLAZED FINISH
CS-1				
SV-1				
F-10				
F-11				
F-12				

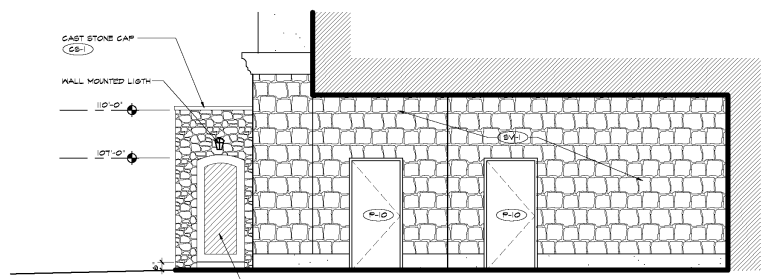

2 PARTIAL SIDE ELEVATION  
A220 SCALE 1/4" = 1'-0"

COPYRIGHT 2019 ELKIN/SOBOLTA AND ASSOCIATES  
THESE DRAWINGS ARE INSTRUMENTS OF THE ARCHITECTS SERVICE AND ARE THE PROPERTY OF THE ARCHITECTS. REPRODUCTION OR THESE DRAWINGS OR ISSUE OF THE INFORMATION CONTAINED HEREIN IN ANY MANNER FOR ANY PURPOSE IS PROHIBITED WITHOUT THE EXPRESS WRITTEN APPROVAL OF THE ARCHITECTS.  
THESE DRAWINGS ARE ONLY INTENDED TO GRAPHICALLY DESCRIBE THE GENERAL NATURE AND SCOPE OF THE ARCHITECTS WORK. PRELIMINARY CONDITIONS MUST BE VERIFIED PRIOR TO THE START OF ANY CONSTRUCTION BASED ON THESE DRAWINGS.

REV	DATE	DESCRIPTION
0.30.09		PERMITS ISSUE
1.23.09		50% CD ISSUE

THE FIESTA

CASA DE ROSA ROOM ALTERATIONS

NJ ROUTE 17 WOOD RIDGE 07075  
OWNER:

DELDOR REALTY  
259 N. ROUTE 17 SOUTH  
WOOD-RIDGE, NJ 07075

DRAWING TITLE  
EXTERIOR ELEVATIONS