




4 SECTION @ STORAGE ROOM
SCALE: 3/4" = 1'-0"

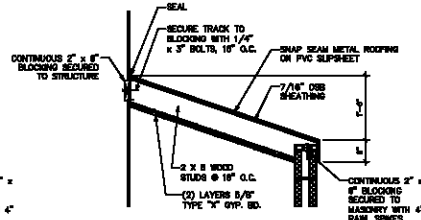


3 SECTION @ STAIR ENCLOSURE
SCALE: 3/4" = 1'-0"

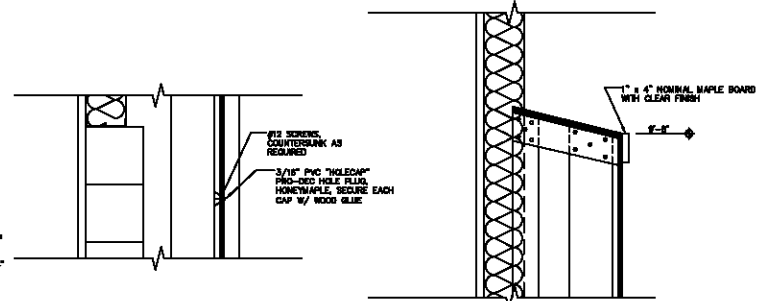


1B DETAIL
SCALE: 1 1/2" = 1'-0"

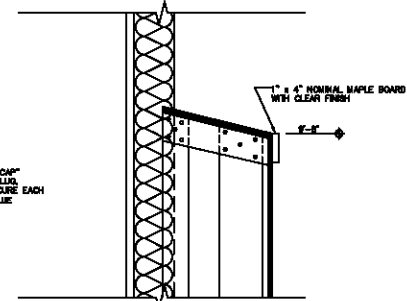

1A DETAIL
SCALE: 1 1/2" = 1'-0"

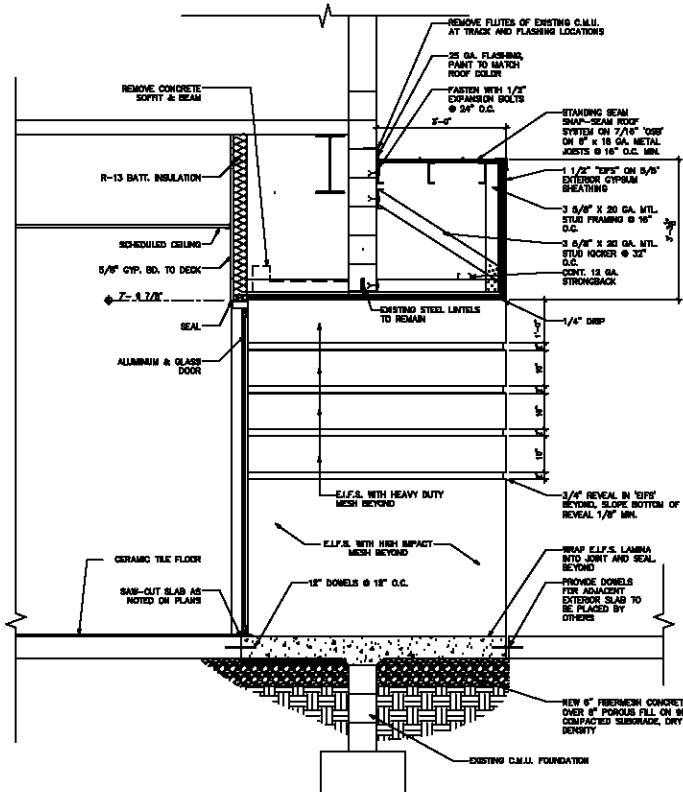

2 SECTION @ ENTRY
SCALE: 3/4" = 1'-0"

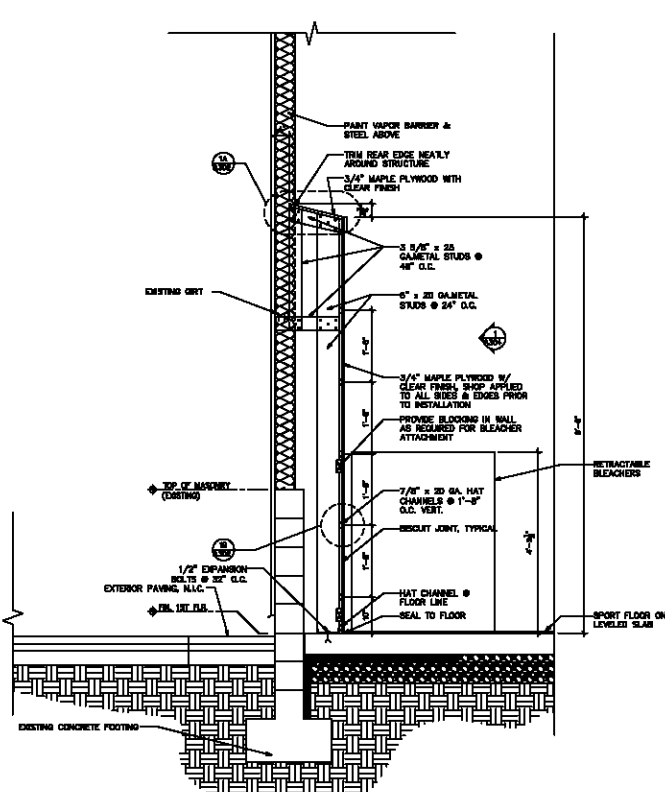

1 SECTION
SCALE: 3/4" = 1'-0"

NO.	DATE	REVISION	BY	CHECKED
1	02/01/04	ISSUED FOR PERMITS		
2				
3				
4				
5				
6				
7				
8				
9				
10				

**LYNDHURST
RECREATION
CENTER**

OWNER
CHEROKEE NORTHEAST, LLC
ONE WINDMILL PLAZA
ELMT. PARKWAY, NJ 07078

DRAWING TITLE
WALL SECTIONS