


COPYRIGHT 2001 BY MICHAEL A. ELKIN AND MICHAEL A. SOBOLTA. ALL RIGHTS RESERVED. THIS DOCUMENT IS THE PROPERTY OF ES-A ARCHITECTS. NO PART OF THIS DOCUMENT MAY BE REPRODUCED OR TRANSMITTED IN ANY FORM OR BY ANY MEANS, ELECTRONIC OR MECHANICAL, INCLUDING PHOTOCOPYING, RECORDING, OR BY ANY INFORMATION STORAGE AND RETRIEVAL SYSTEM, WITHOUT THE WRITTEN APPROVAL OF ES-A ARCHITECTS.

1	DATE	ISSUED FOR REVIEW	BY	DATE	REVISION


LYNDHURST RECREATION CENTER

OWNER
 CHEROKEE NORTHEAST, LLC
 ONE MANHATTAN PLACE
 EAST RUTHERFORD, NJ 07073


DRAWING TITLE
ELEVATOR PLANS, SECTIONS AND DETAILS

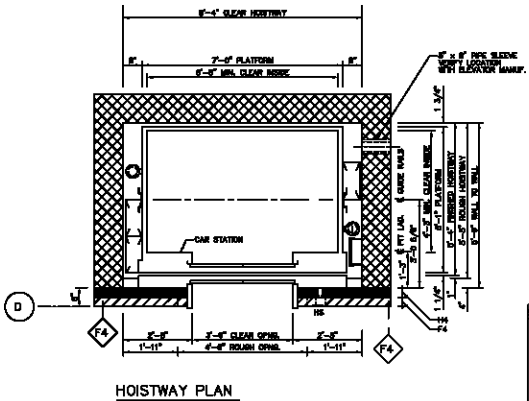


2 ENLARGED PLAN AT NEW ELEVATOR
 SCALE: 1/2" = 1'-0"

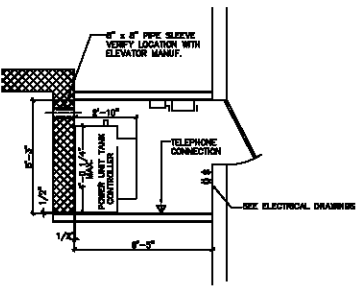


4 ENLARGED PLAN AT MACHINE RM.
 SCALE: 3/8" = 1'-0"

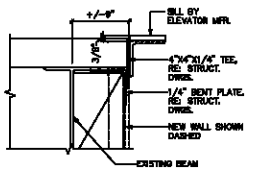

3 TYPICAL SILL
 SCALE: 1 1/2" = 1'-0"

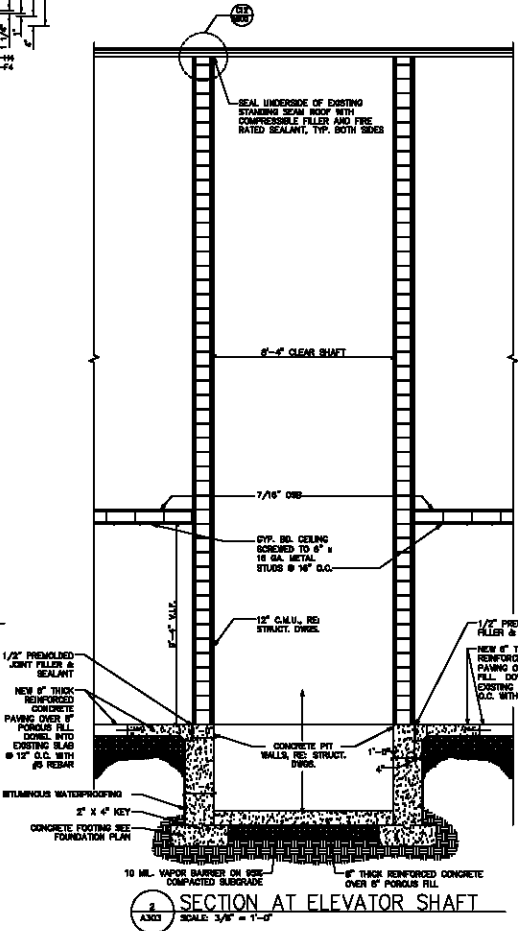

2 SECTION AT ELEVATOR SHAFT
 SCALE: 3/8" = 1'-0"

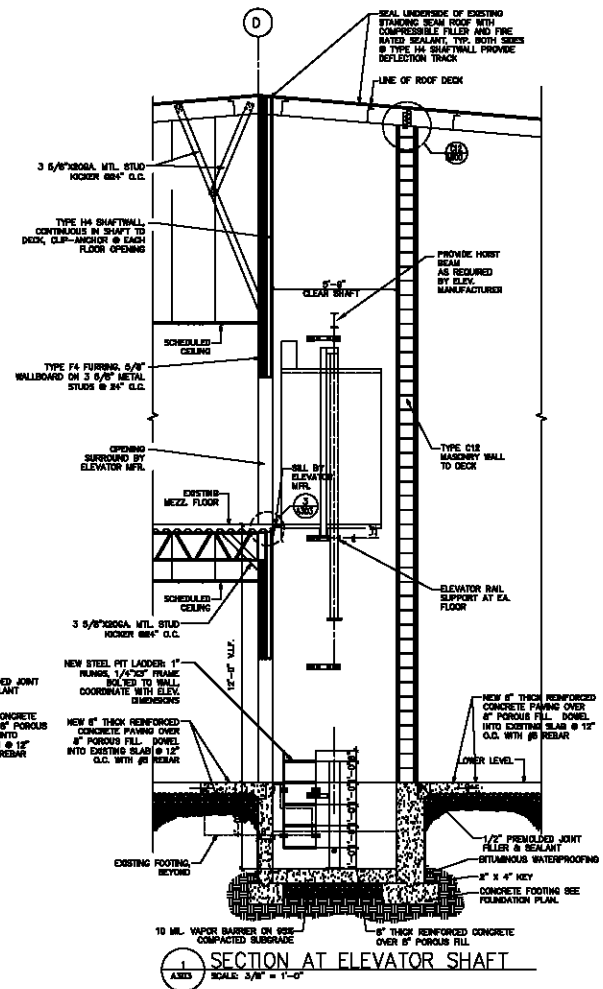

1 SECTION AT ELEVATOR SHAFT
 SCALE: 3/8" = 1'-0"