



1 DETAIL
A325 SCALE 1/2" = 1'-0"

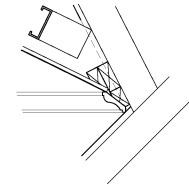

2 DETAIL
A325 SCALE 1/2" = 1'-0"

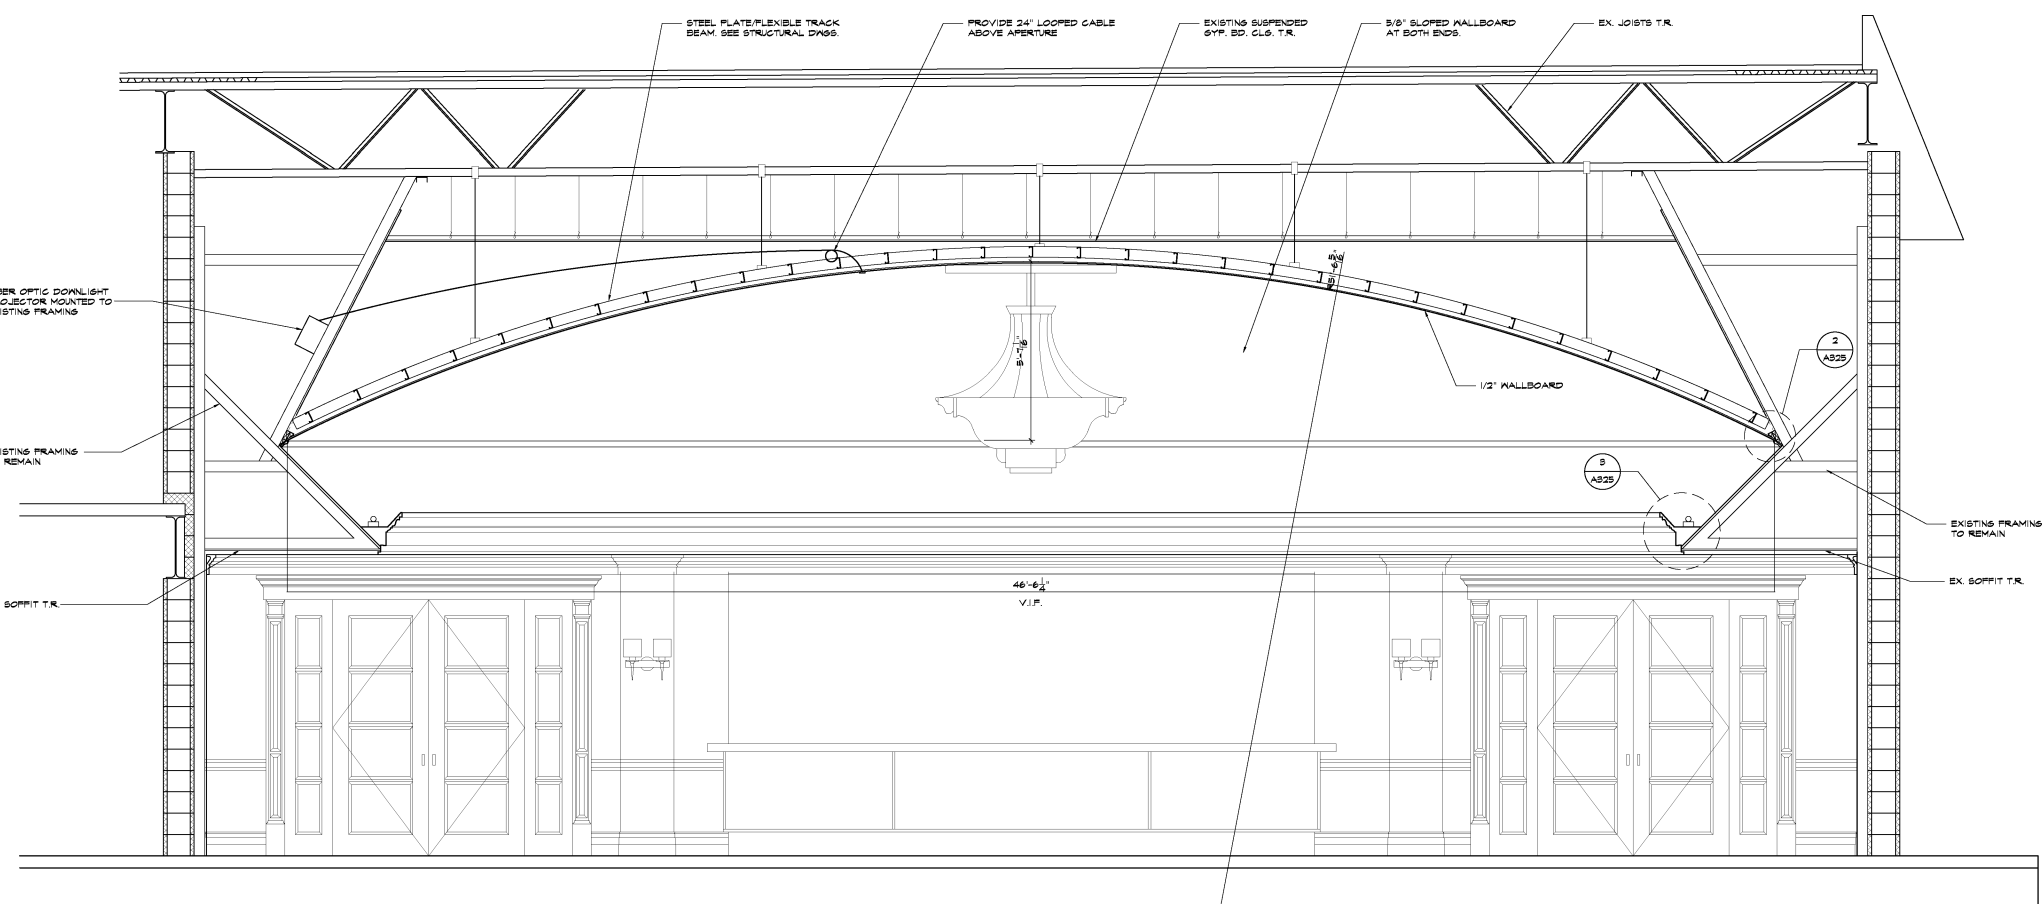

1 SECTION THROUGH VAULTED CEILING
A325 SCALE 1/2" = 1'-0"