



B UPPER BALCONY SECTION
AS02 SCALE | 1/2" = 1'-0"

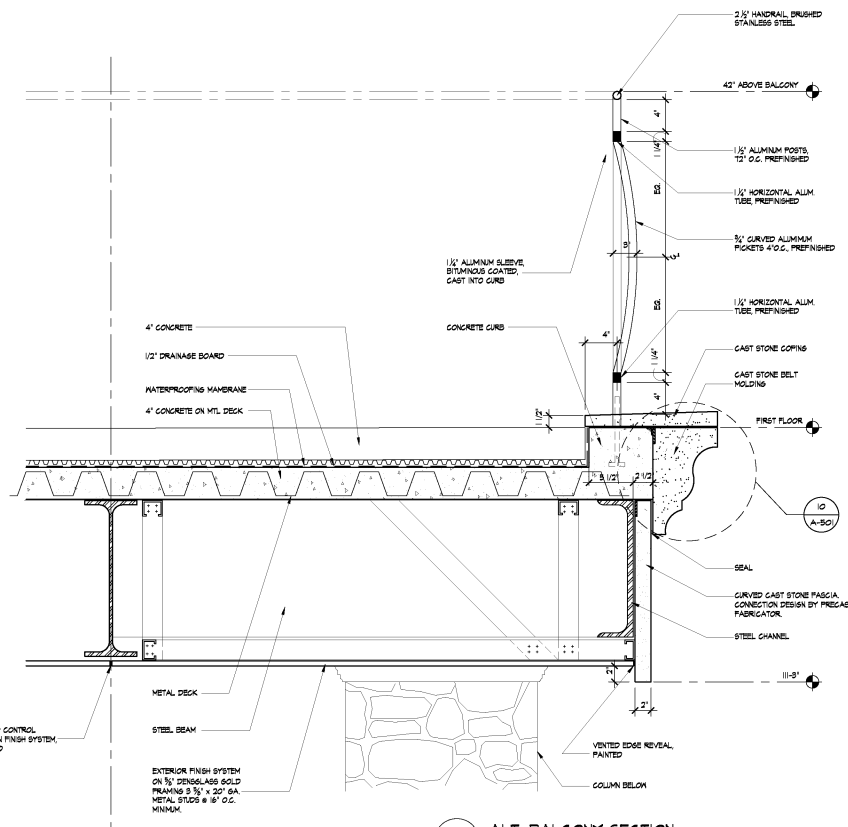

2 ALT. BALCONY SECTION
AS02 SCALE | 1/2" = 1'-0"

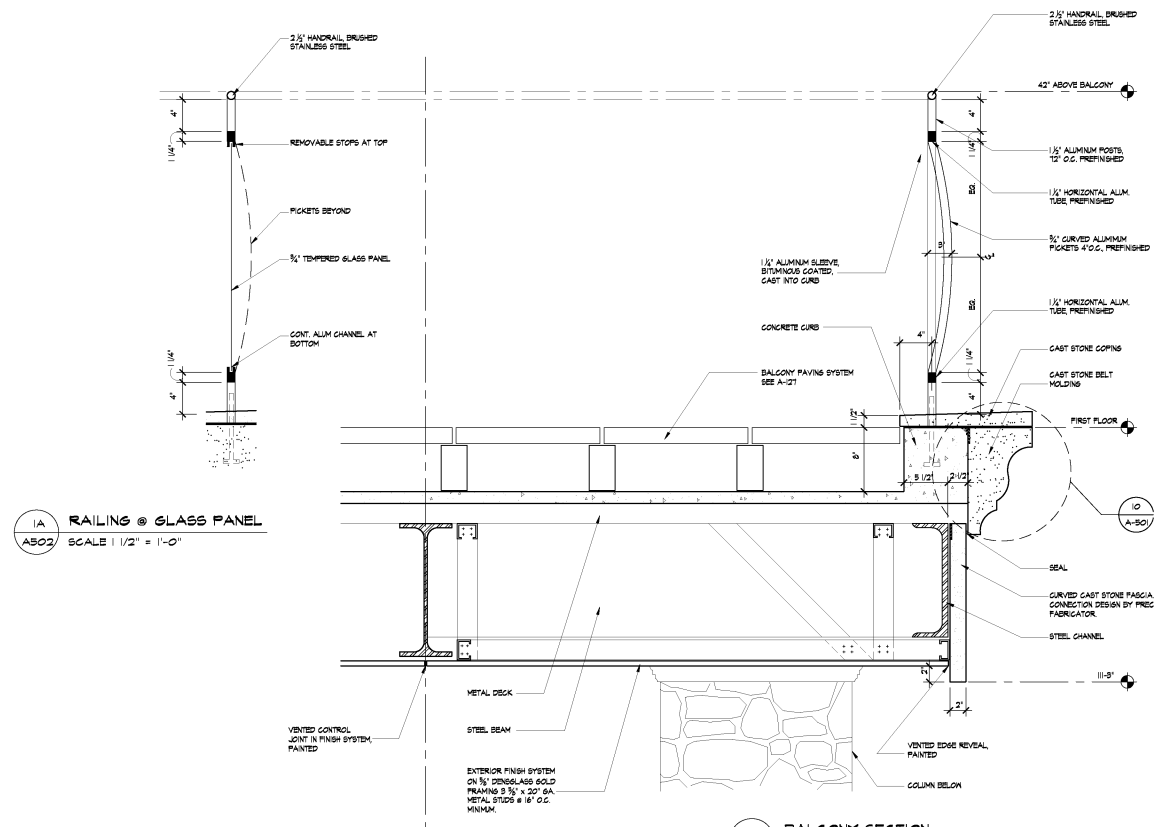

1A RAILING @ GLASS PANEL
AS02 SCALE | 1/2" = 1'-0"

1 BALCONY SECTION
AS02 SCALE | 1/2" = 1'-0"

THESE DRAWINGS ARE INSTRUMENTS OF THE ARCHITECT'S SERVICE AND ARE THE PROPERTY OF THE ARCHITECT. REPRODUCTION OR USE OF THESE DRAWINGS OR ISSUES OF THE WORKMANSHIP CONTRACT HEREIN IS AN UNLAWFUL AND PROHIBITED ACT WITHOUT THE WRITTEN PERMISSION OF THE ARCHITECT.
THESE DRAWINGS ARE ONLY INTENDED TO GRAPHICALLY DESCRIBE THE GENERAL NATURE AND SCOPE OF THE ARCHITECT'S WORK. FIELD CONDITIONS MUST BE VERIFIED PRIOR TO THE START OF ANY CONSTRUCTION BASED ON THE DRAWINGS.

REV	DATE	DESCRIPTION

10.30.09 PERMITS ISSUE
1.28.09 50% CD ISSUE

THE FIESTA
CASA DE ROSA ROOM ALTERATIONS
NJ ROUTE 17 WOOD RIDGE 07075
NEW JERSEY

OWNER:
DELDOR REALTY
226 N.J. ROUTE 17 SOUTH WOOD RIDGE, NJ 07075

DRAWING TITLE